

\\KSA-NET\GATEWAY\PROJECTS\100997\008 CAD\30 SHEETS\02 CIVIL\100997-C-P-PP-EASEMENTS-001A.DWG | STA 10+00-37+80 | 6/13/2024 - 9:45 AM | LAST SAVED BY: NSELMER



NOTE:  
PARCEL LINES ARE APPROXIMATE AND SHOWN FOR REFERENCE ONLY. ALL PROPERTY INFORMATION SHOWN ON PLANS WAS OBTAINED FROM MCLENNAN COUNTY GIS.






NOTE:  
PARCEL LINES ARE APPROXIMATE AND SHOWN FOR REFERENCE ONLY. ALL PROPERTY INFORMATION SHOWN ON PLANS WAS OBTAINED FROM MCLENNAN COUNTY GIS.

DRAWN BY: nselmer		DESIGNED BY: CDH		LATEST REVISION: 6/13/2024		KSA JOB NO.: 100997			
PROJECT NAME: EROY-TOURS-GERALD WATER SUPPLY CORPORATION SDA WATER SYSTEM IMPROVEMENTS		EASEMENTS STA 10+00 TO STA 37+80		MARK		REVISION		DATE	
KSA		320 North St., Ste 205 Nacogdoches, TX 75961 T: 934.317.3237 www.ksaeng.com		This document is released for the purpose of interim review under the authority of C. Daniel Hays, P.E., Lic. # 96630, on June 13, 2024. It is not to be used for construction, bidding, or permit purposes.		SEAL: TBPE Firm Registration No. F-1356		SHEET NO.	
C-701									

100997: SDA WATER SYSTEM IMPROVEMENTS - MCLENNAN COUNTY, TEXAS

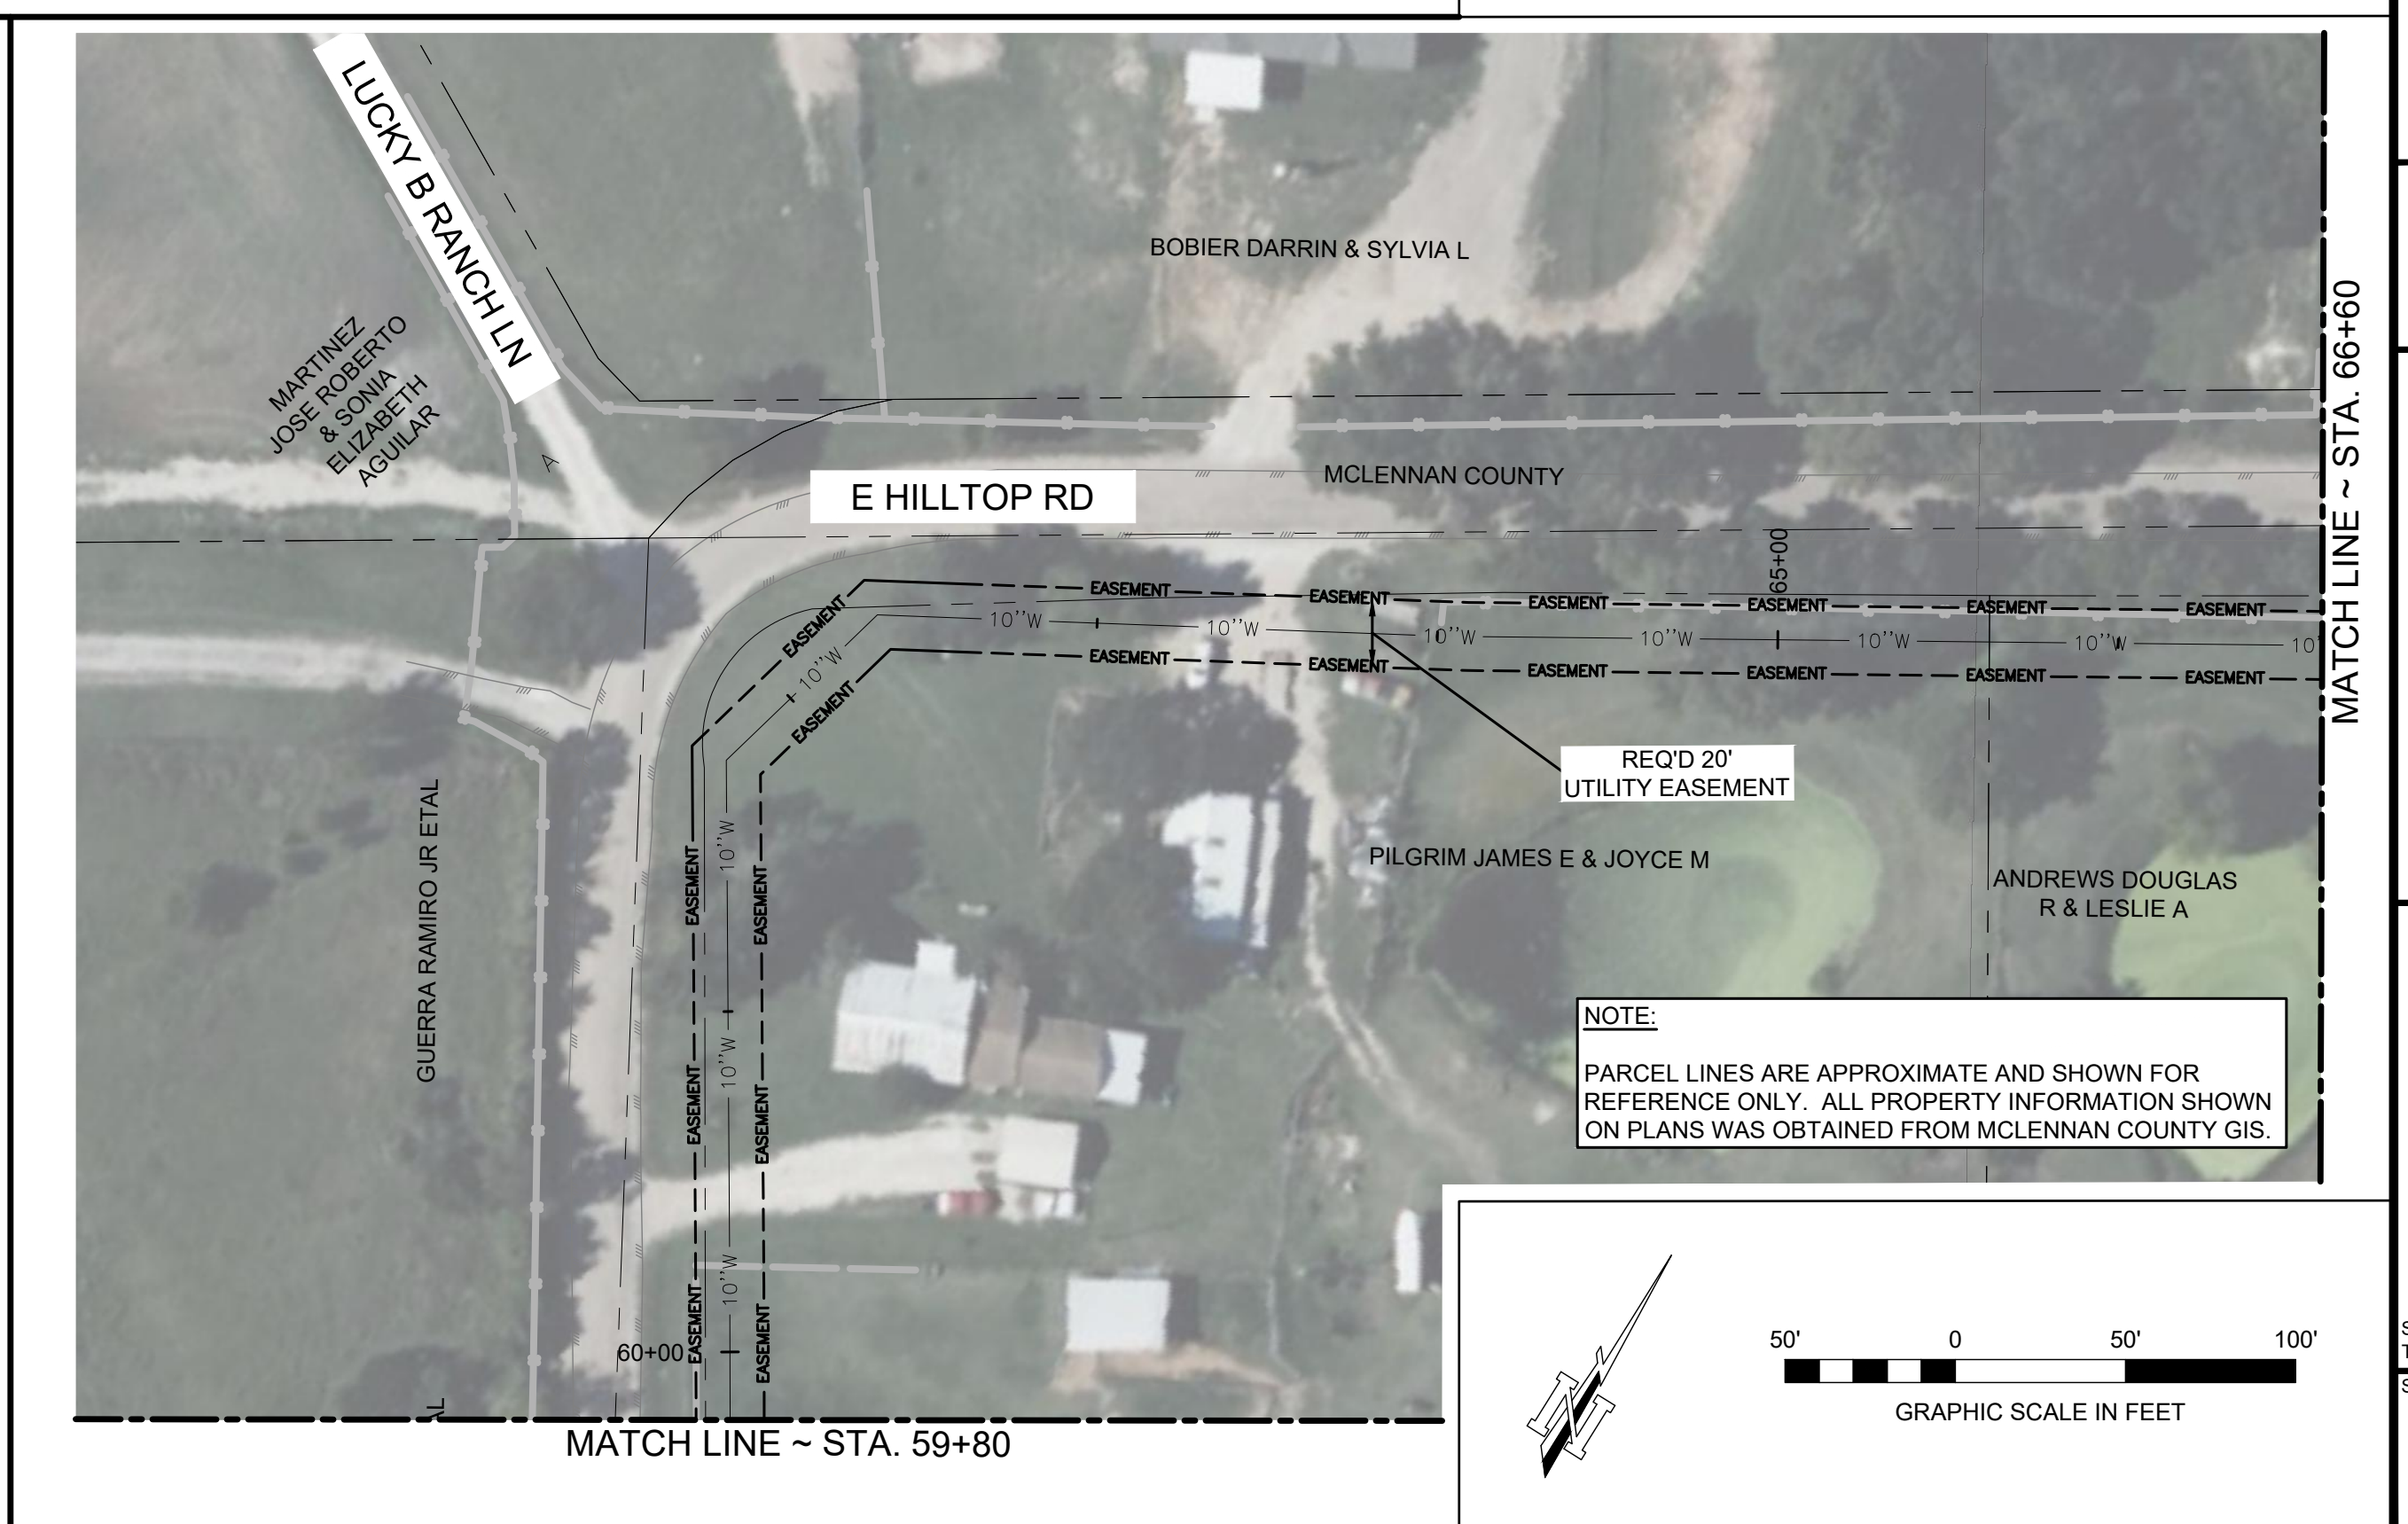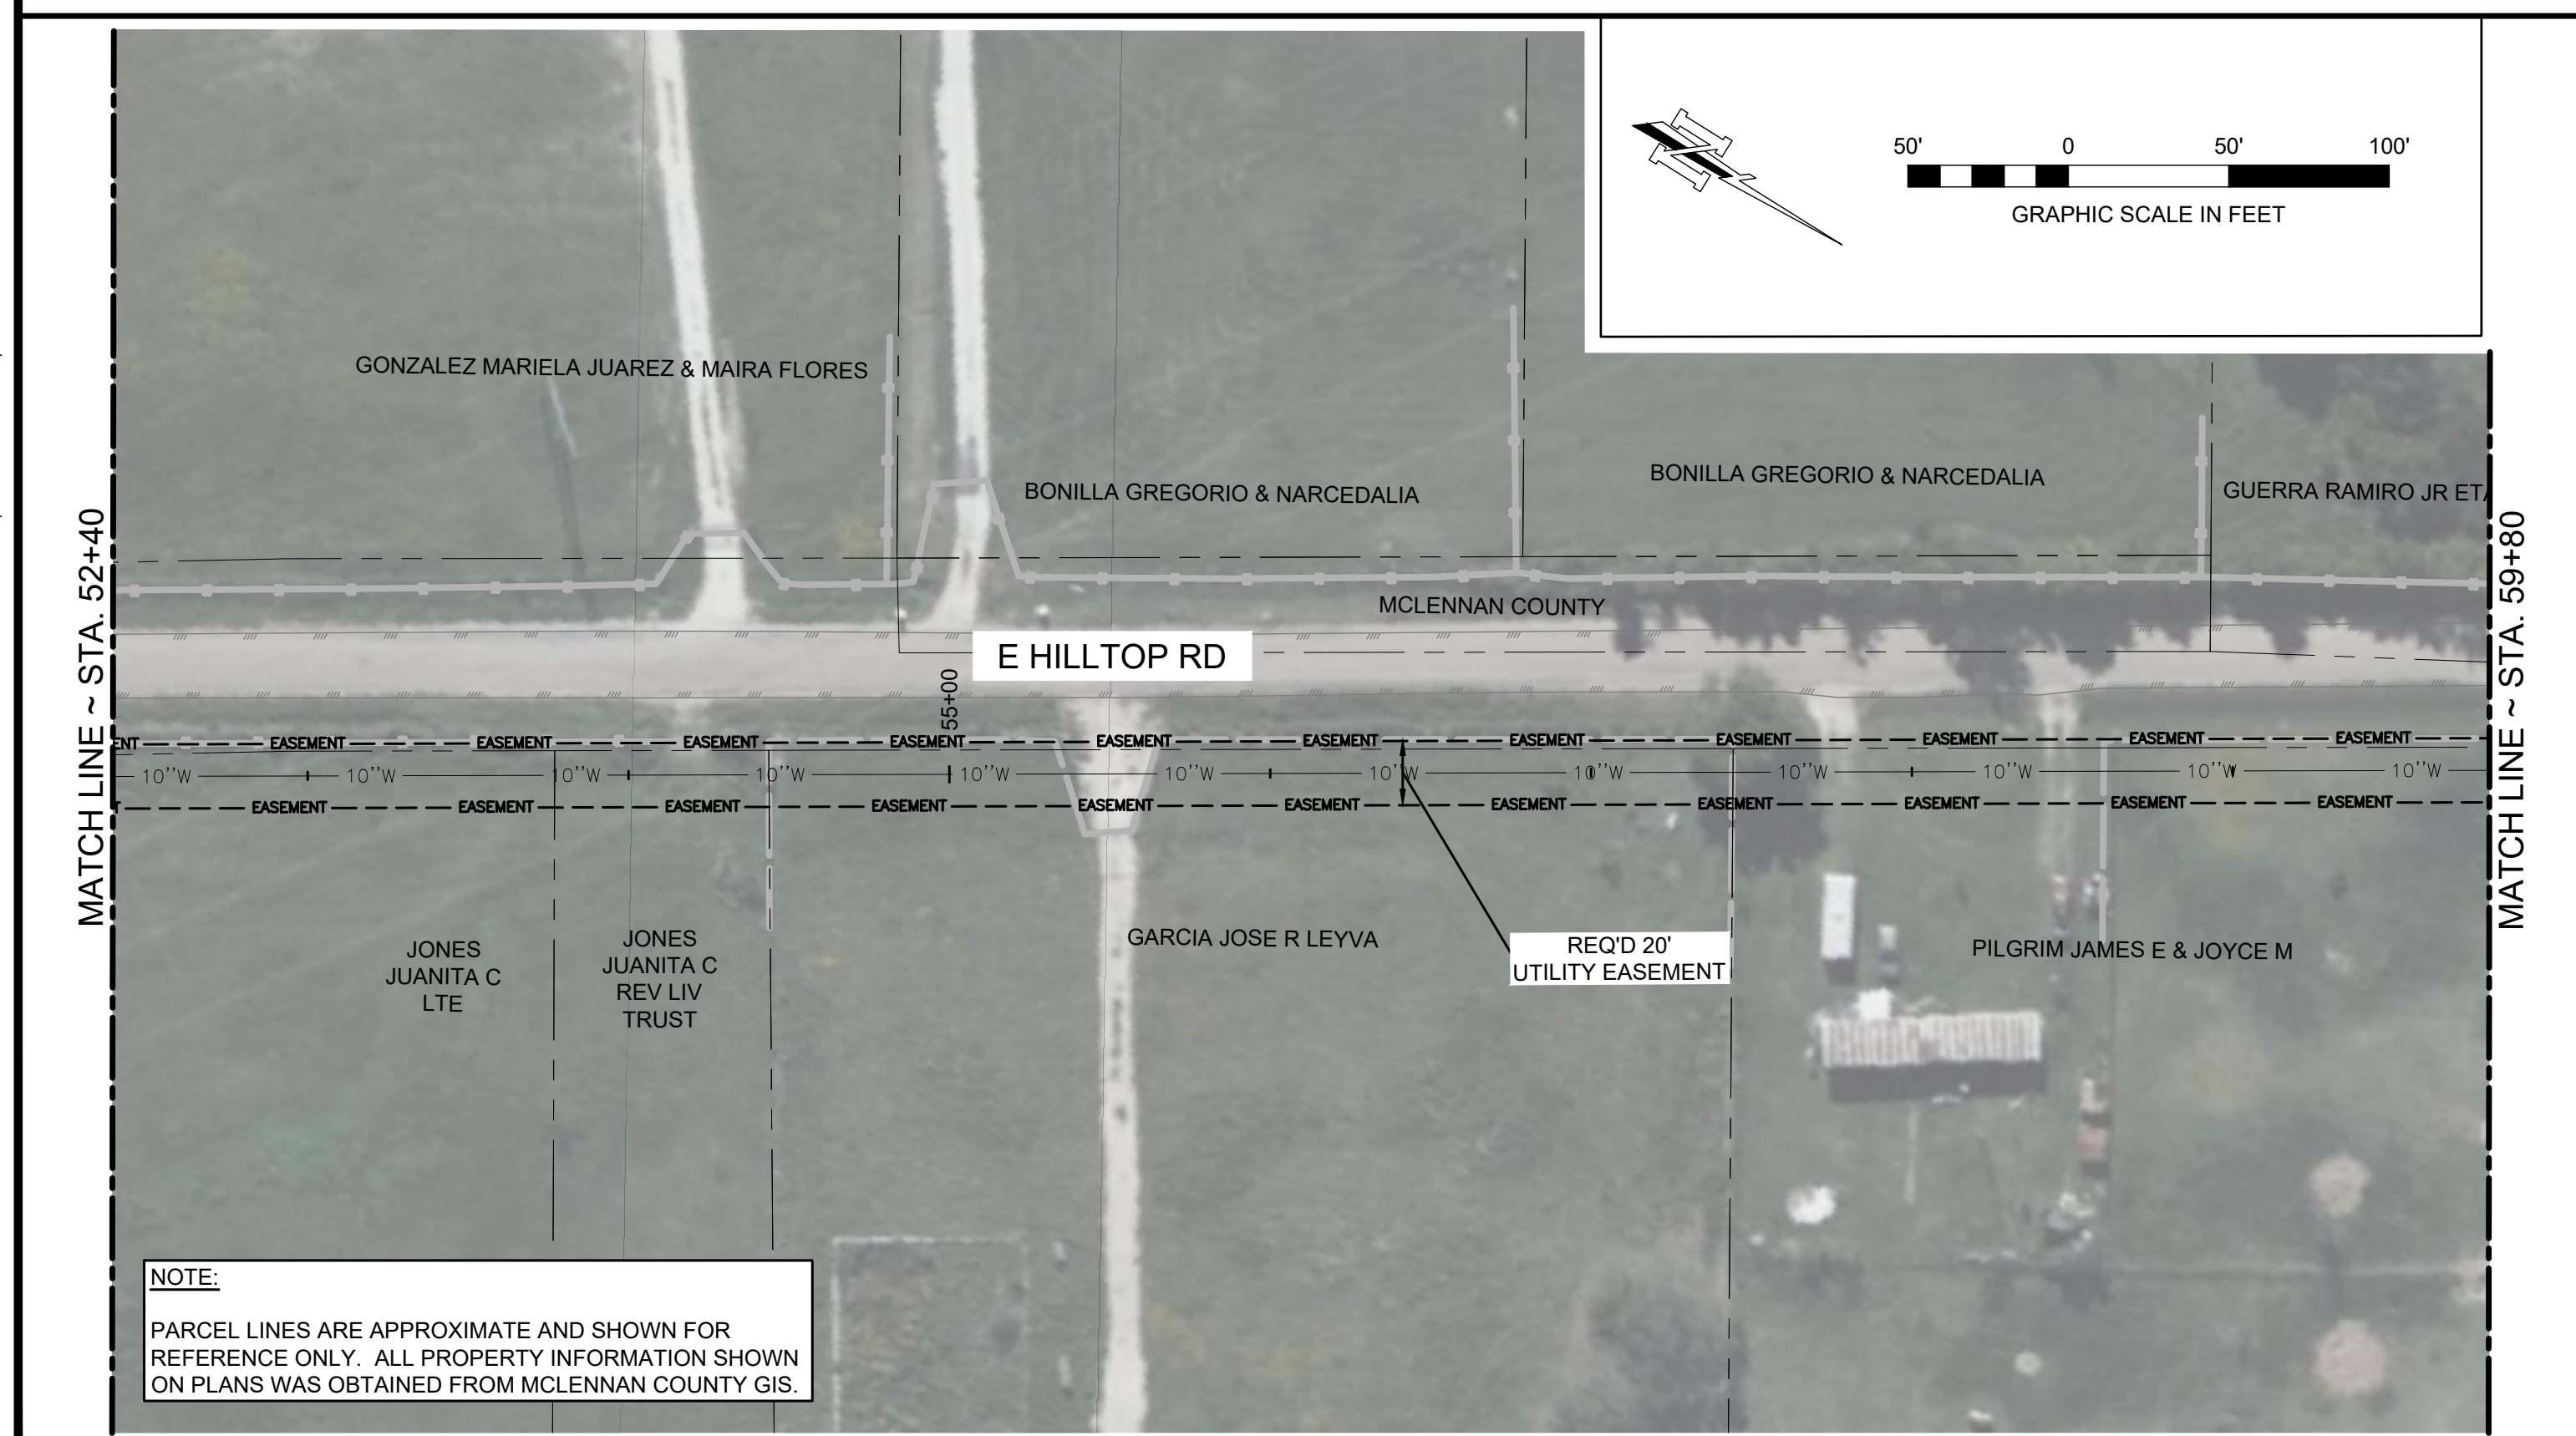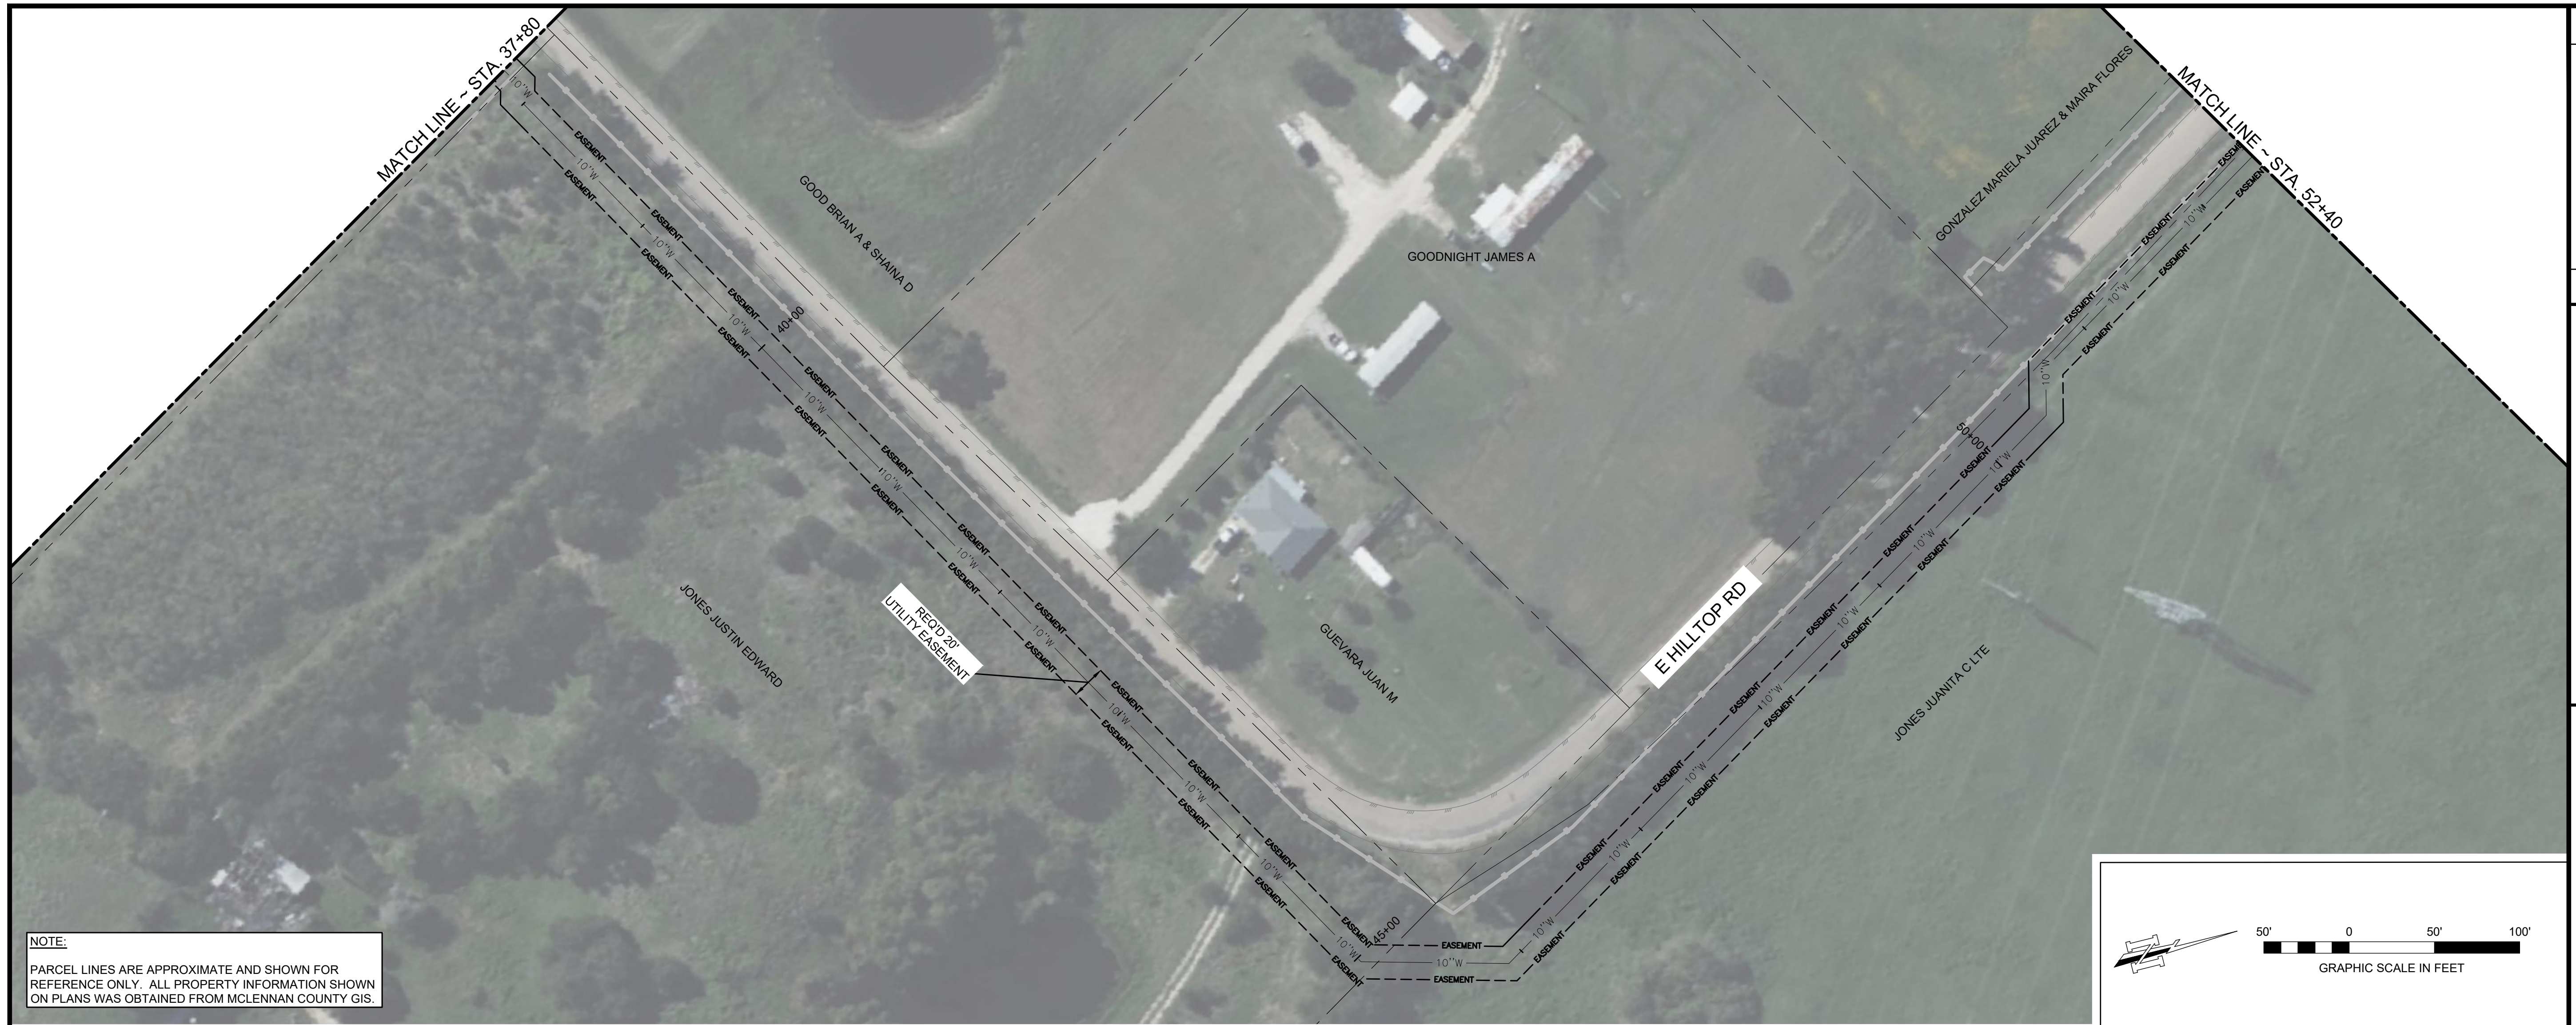

[illegible]

**EASEMENTS**  
**STA 37+80 TO STA 66+60**

**LEREY-TOURS-GERALD  
WATER SUPPLY  
CORPORATION  
USDA WATER SYSTEM  
IMPROVEMENTS**

DRAWN BY:	nselmer
DESIGNED BY:	CDH
LATEST REVISION:	6/13/2024
KSA JOB NO.:	100997

**KSA**

320 North St., Site 205  
Nacogdoches, TX 75961  
T. 936.317.3237  
[www.ksaeng.com](http://www.ksaeng.com)

This document is released for the purpose of interim review under the authority of C. Daniel Hays, P.E., Lic. # 96630, on June 13, 2024. It is not to be used for construction, bidding, or permit purposes.


SEAL:  
TBPE Firm Registration No. F-1356  
SHEET NO.

**C-702**



\\KSA-NET\GATEWAY\PROJECTS\100997\008 CAD\30 SHEETS\02 CIVIL\100997-C-P-P-EASEMENTS-001A.DWG | STA 66+60-94+80 | 6/13/2024 - 9:21 AM | LAST SAVED BY: NSELMER



DRAWN BY: nselmer		 320 North St., Ste 205 Nacogdoches, TX 75961 T: 936.317.3237 www.ksaeng.com			
DESIGNED BY: CDH					
LATEST REVISION: 6/13/2024					
KSA JOB NO.: 100997					
PROJECT NAME: IMPROVEMENTS			SHEET NAME: EASEMENTS STA 66+60 TO STA 94+80		
<div>100997: USDA WATER SYSTEM IMPROVEMENTS - MCLENNAN COUNTY, TEXAS</div>					

SEAL:  
TBPE Firm Registration No. F-1356  
SHEET NO.  
**C-703**


This document is released for the purpose of interim review under the authority of C. Daniel Hays, P.E., Lic. # 96630, on June 13, 2024. It is not to be used for construction, bidding, or permit purposes.








\\ksa-net\gateway\projects\100997\008 CAD\30 SHEETS\02 CIVIL\100997-C-P-P-EASEMENTS-001A.DWG [ STA 122+80+150+80 ] 6/13/2024 - 9:21 AM - LAST SAVED BY: NSELMER

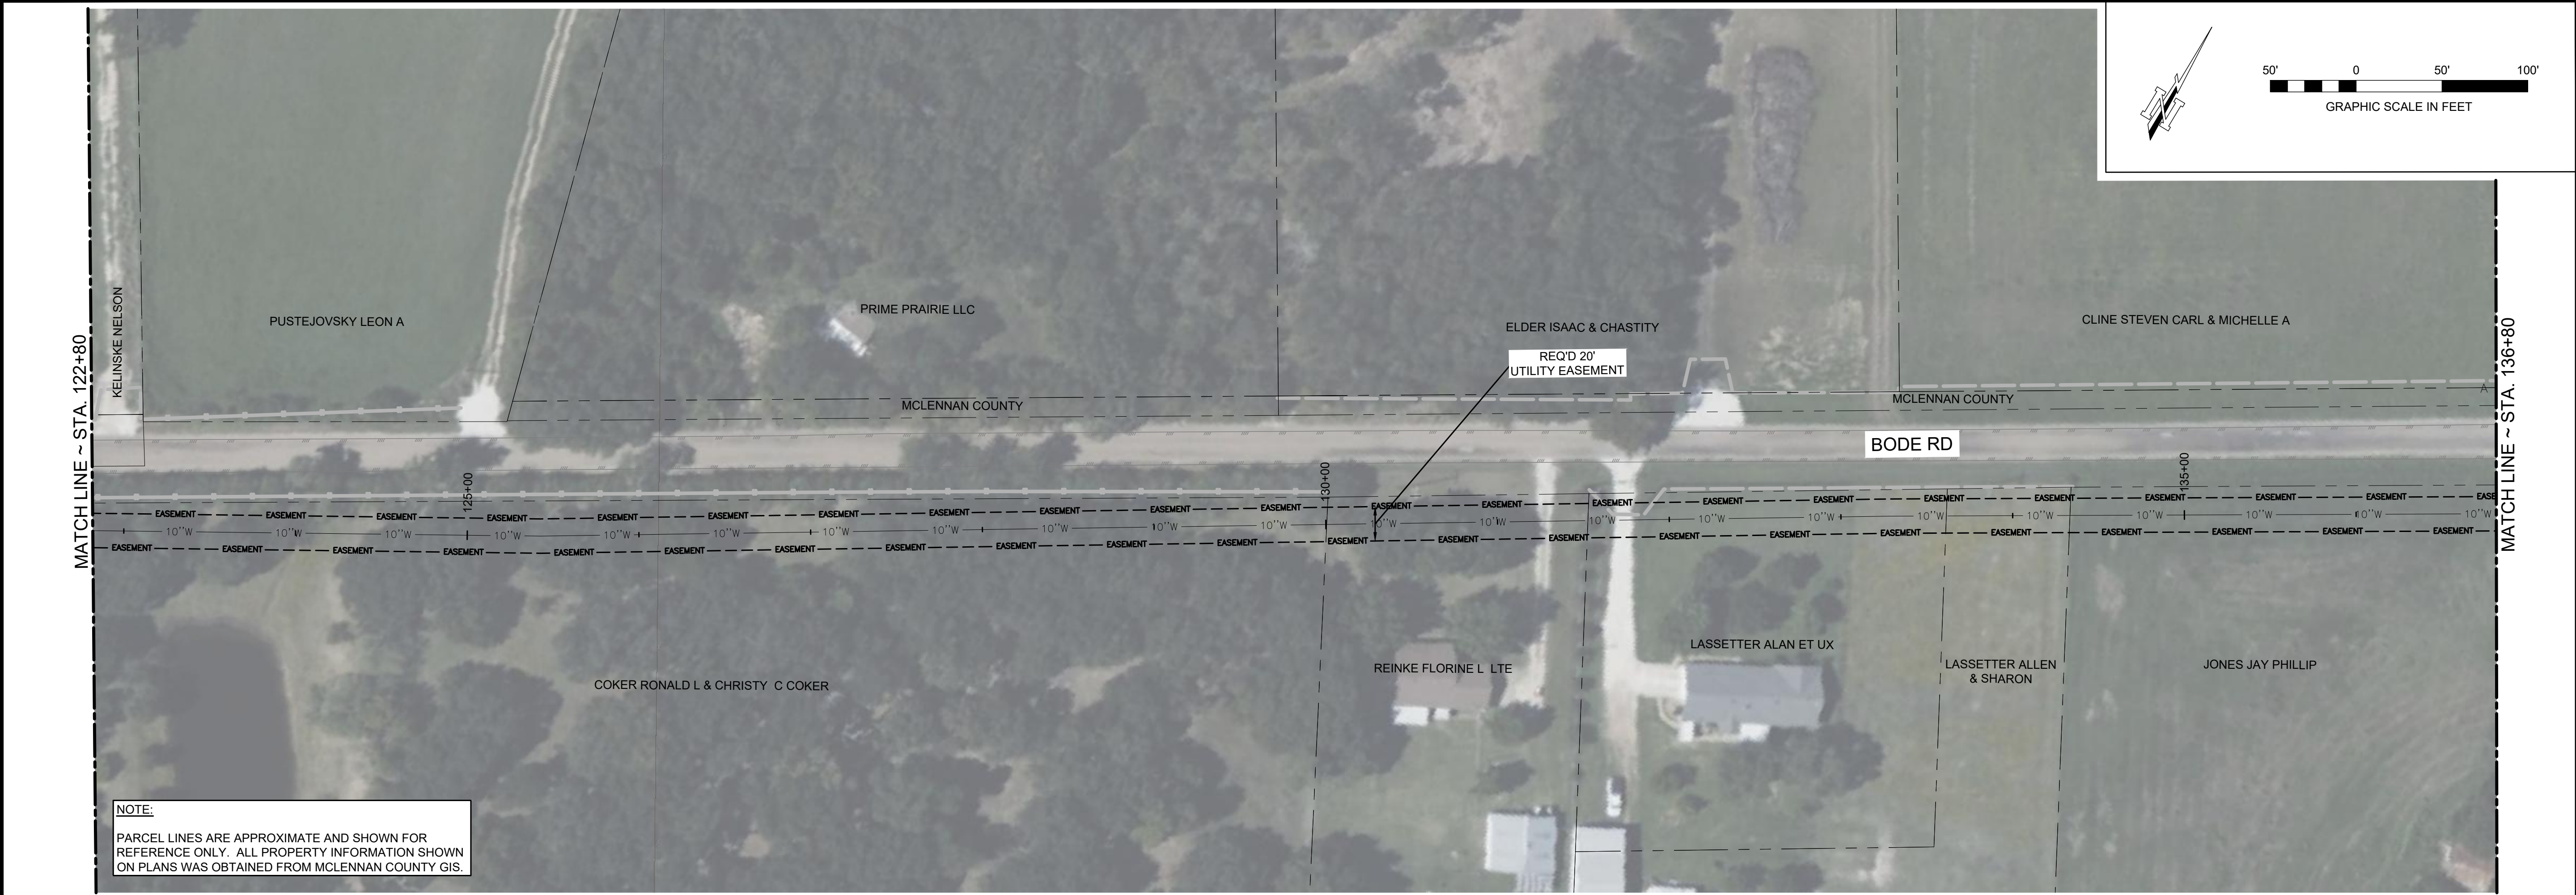

DRAWN BY: nselmer			<p>This document is released for the purpose of interim review under the authority of C. Daniel Hays, P.E., Lic. # 96630, on June 13, 2024. It is not to be used for construction, bidding, or permit purposes.</p>
DESIGNED BY: CDH			
LATEST REVISION: 6/13/2024			
KSA JOB NO.: 100997			
PROJECT NAME: LEROY-TOURS-GERALD WATER SUPPLY CORPORATION USDA WATER SYSTEM IMPROVEMENTS		SHEET NAME: EASEMENTS STA 122+80 TO STA 150+80	
SHEET NO.: C-705		100997: USDA WATER SYSTEM IMPROVEMENTS - MCLENNAN COUNTY, TEXAS	


















100397 : USDA WATER SYSTEM IMPROVEMENTS- MCLENNAN COUNTY, TEXAS



\\KSA-NET\GATEWAY\PROJECTS\100997\008 CAD\30 SHEETS\02 CIVIL\100997-C-P-P-EASEMENTS-002.DWG | STA. 264+00-292+20 | 6/13/2024 - 9:22 AM | LAST SAVED BY: NSELMER

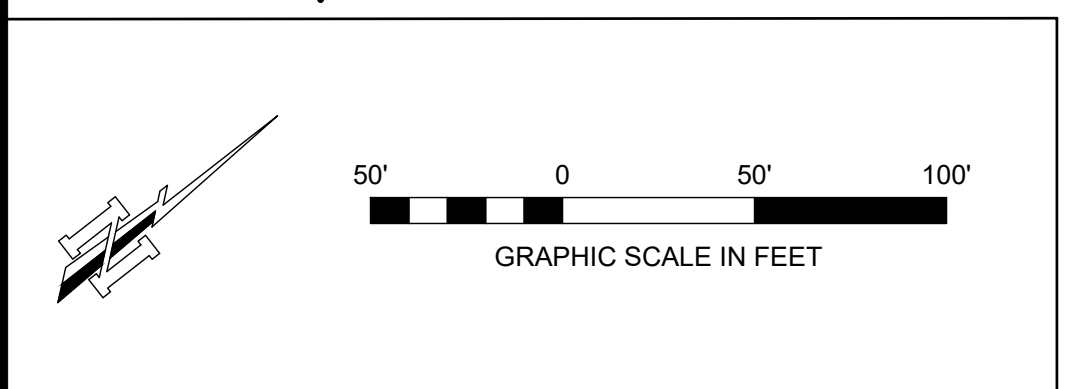

**NOTE:**  
PARCEL LINES ARE APPROXIMATE AND SHOWN FOR REFERENCE ONLY. ALL PROPERTY INFORMATION SHOWN ON PLANS WAS OBTAINED FROM MCLENNAN COUNTY GIS.

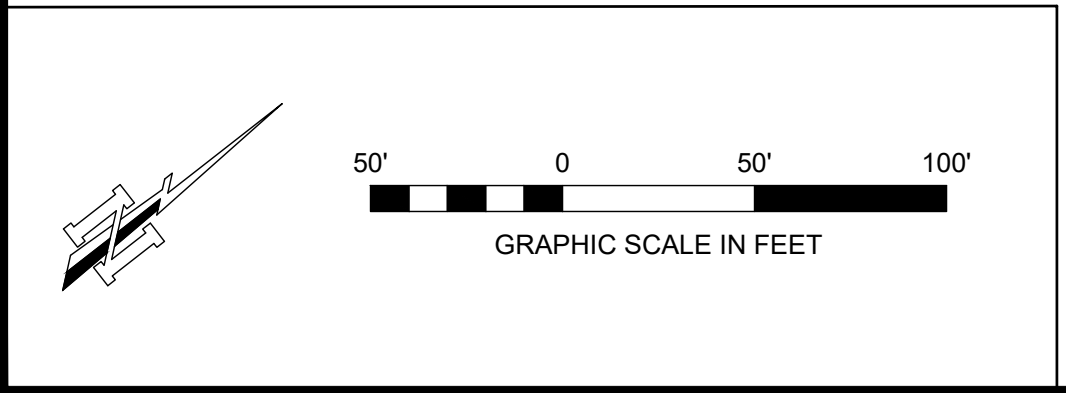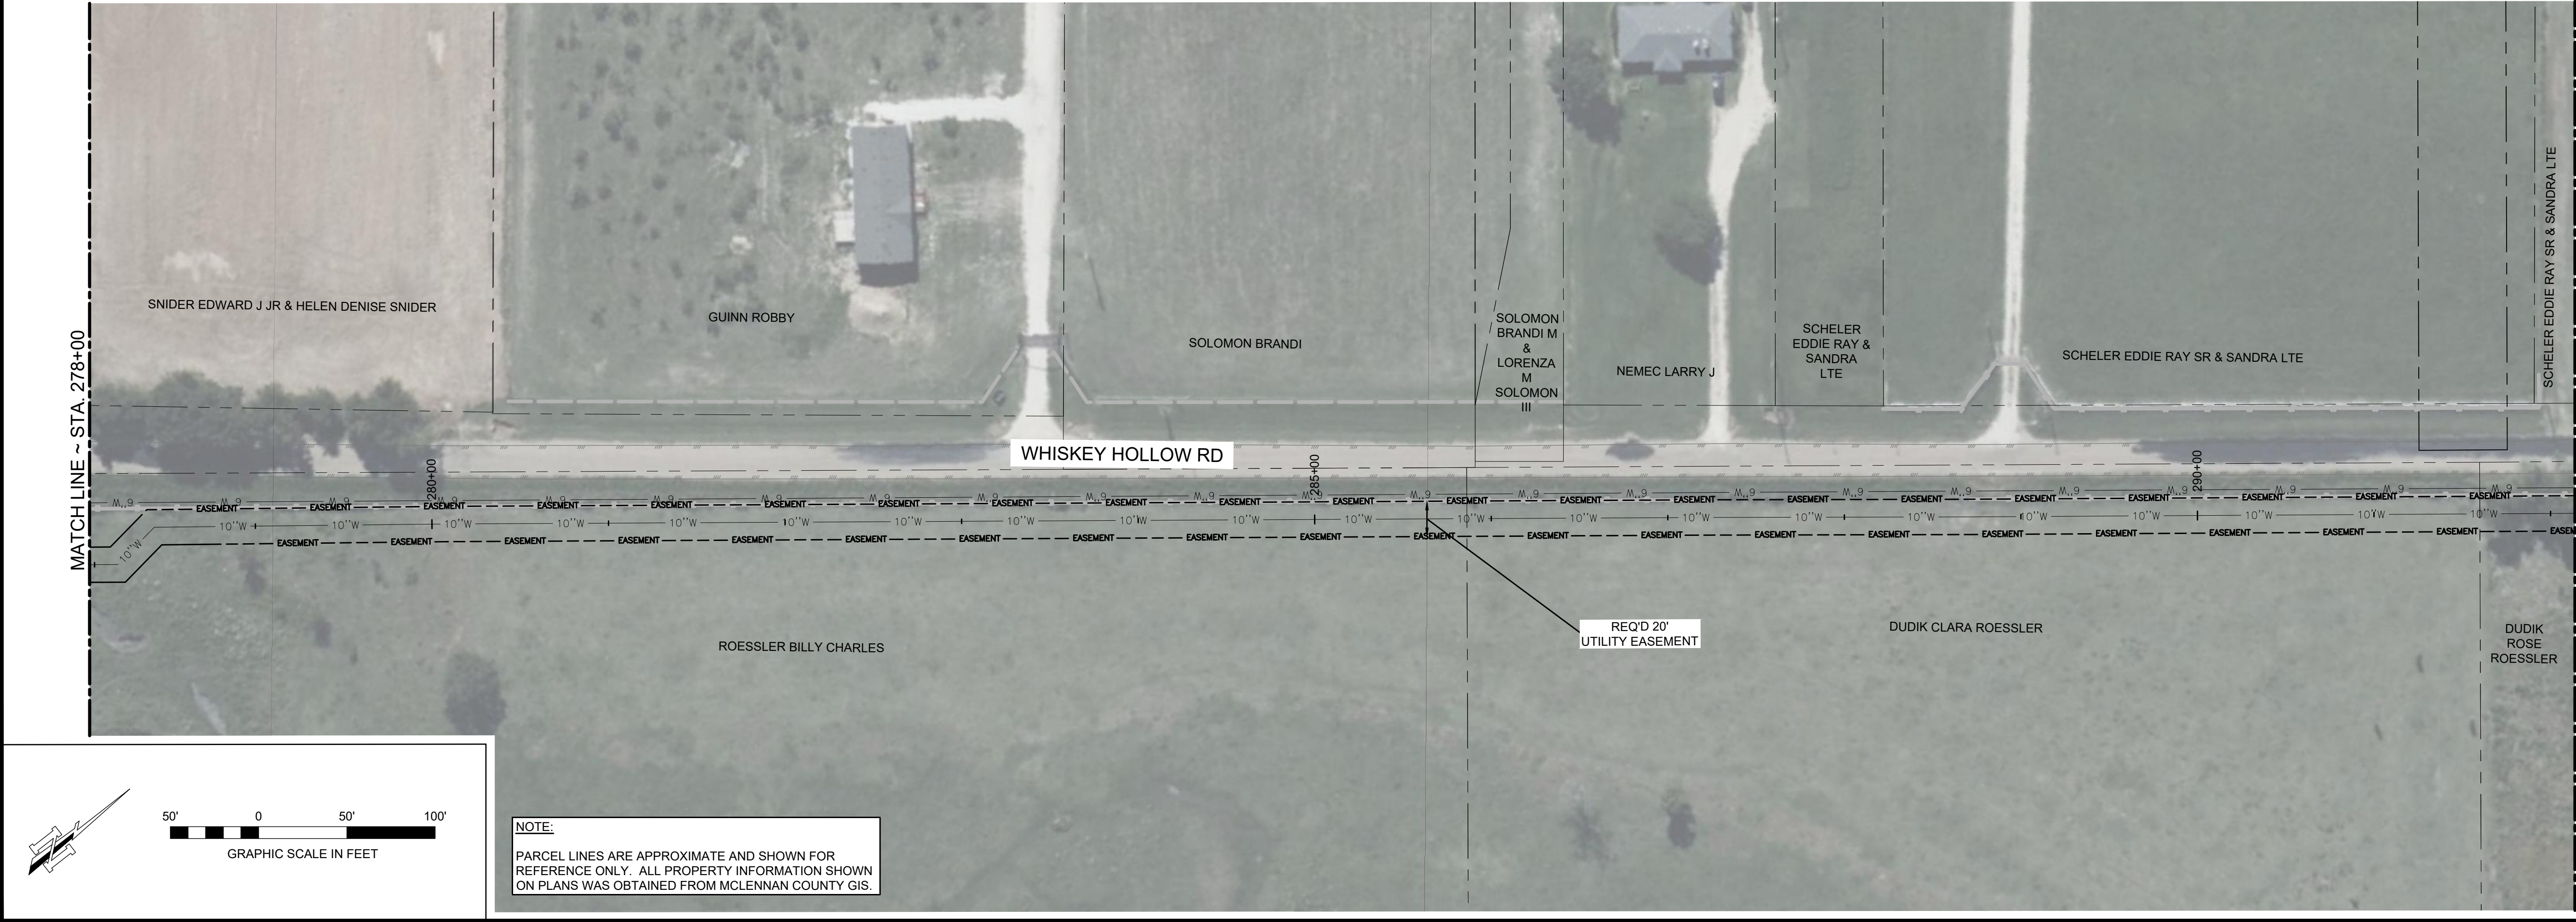

**NOTE:**  
PARCEL LINES ARE APPROXIMATE AND SHOWN FOR REFERENCE ONLY. ALL PROPERTY INFORMATION SHOWN ON PLANS WAS OBTAINED FROM MCLENNAN COUNTY GIS.



320 North St., Ste 205  
Nacogdoches, TX 75961  
T: 936.317.3237  
www.ksaeng.com

This document is released for the purpose of interim review under the authority of C. Daniel Hays, P.E., Lic. # 96630, on June 13, 2024. It is not to be used for construction, bidding, or permit purposes.

SEAL:  
TBPE Firm Registration No. F-1356  
SHEET NO.

C-710

LERoy-TOURS-GERALD  
WATER SUPPLY  
CORPORATION  
USDA WATER SYSTEM  
IMPROVEMENTS

DRAWN BY:	nselmer
DESIGNED BY:	CDH
LATEST REVISION:	6/13/2024
KSA JOB NO.:	100997


EASEMENTS  
STA 264+00 TO STA 292+20


MARK	REVISION	DATE

PROJECT NAME: 100997: USDA WATER SYSTEM IMPROVEMENTS - MCLENNAN COUNTY, TEXAS  
SHEET NAME:



\\ksa-net\gateways\projects\100997\008 CAD\30 SHEETS\02 CIVIL\100997-C-P-PP-EASEMENTS-003.DWG | STA. 292+20 TO STA. 320+20 | 6/13/2024 - 9:22 AM | LAST SAVED BY: NSELMER

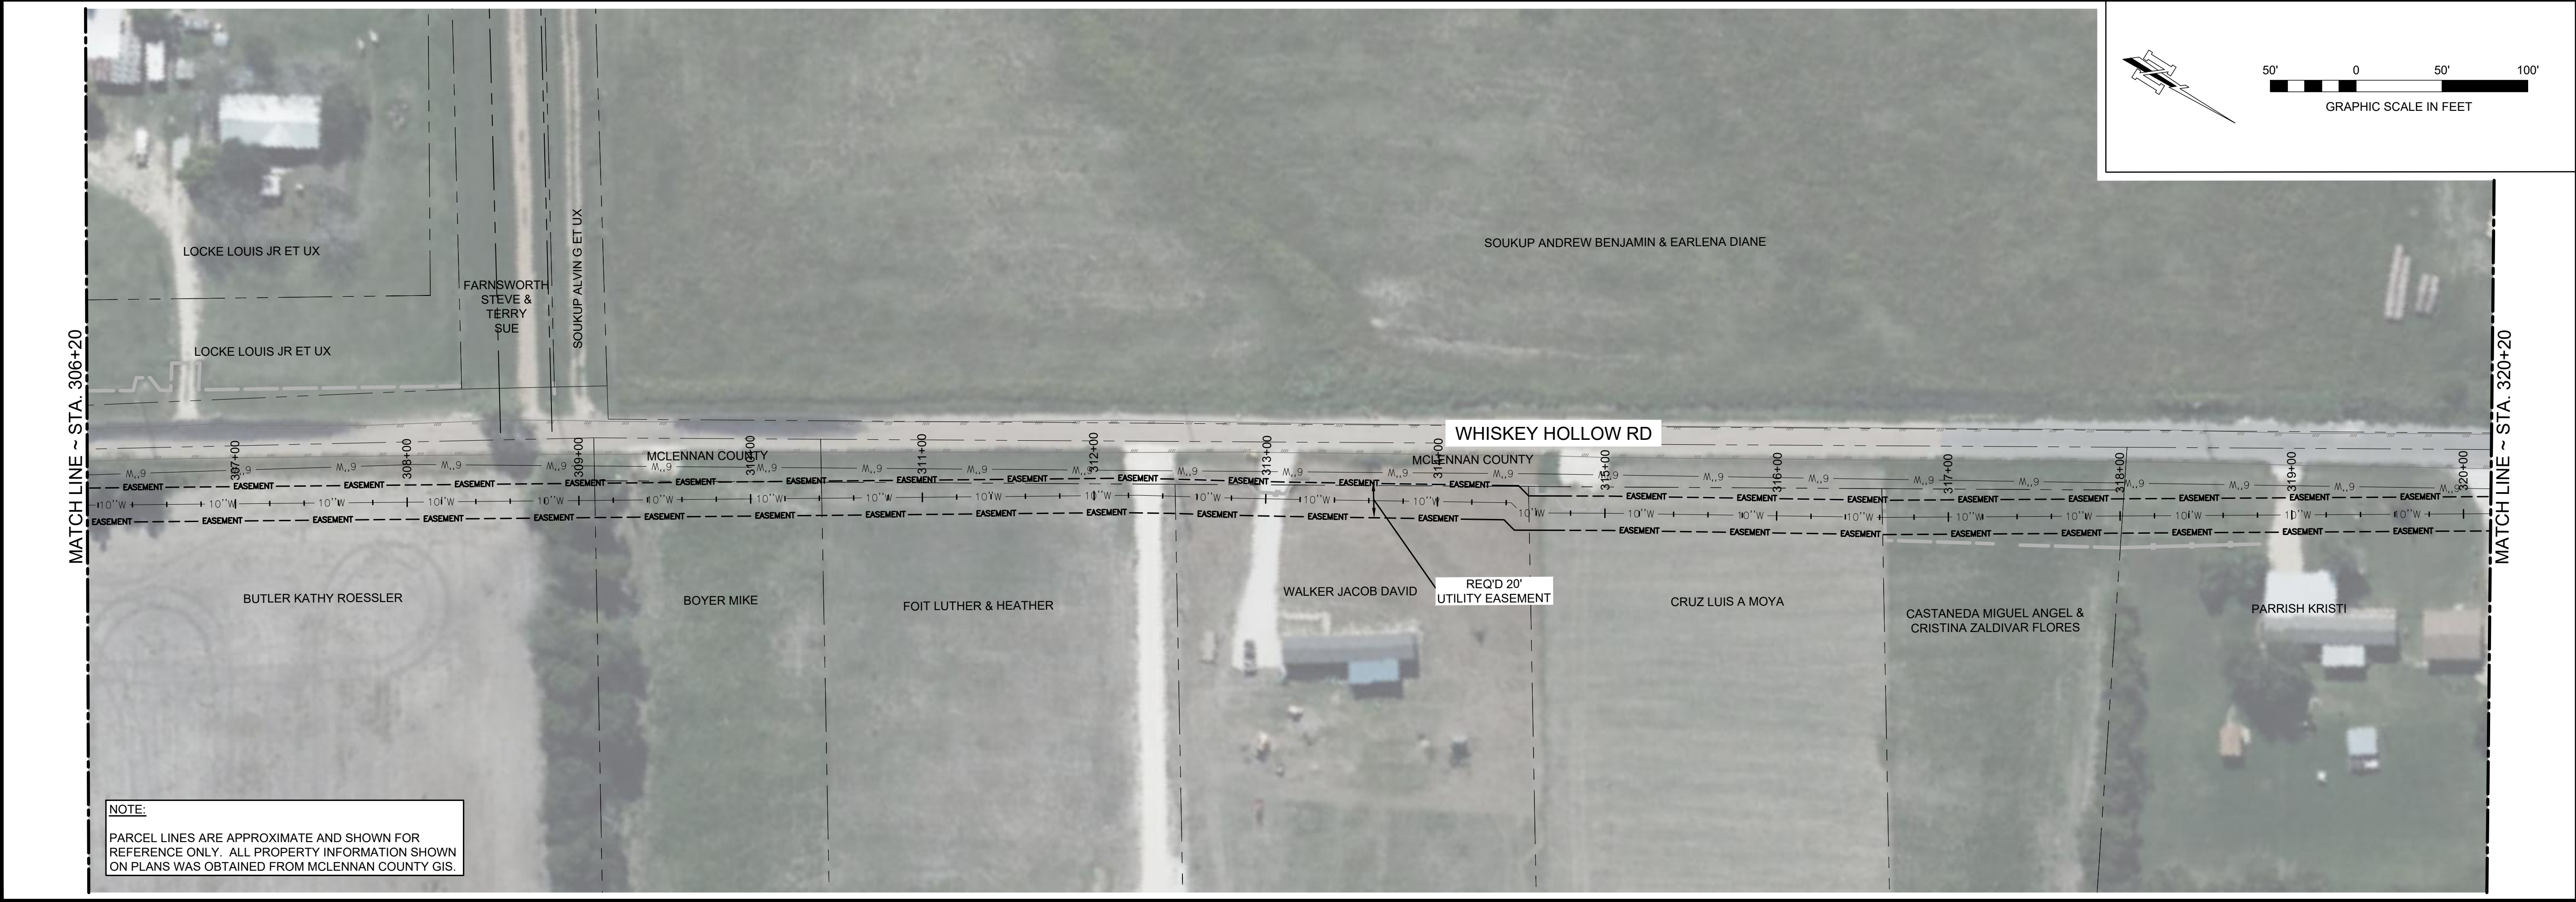



320 North St., Ste 205  
Nacogdoches, TX 75961  
T: 936.317.3237  
www.ksaeng.com

This document is released for the purpose of interim review under the authority of C. Daniel Hays, P.E., Lic. # 96630, on June 13, 2024. It is not to be used for construction, bidding, or permit purposes.

SEAL:  
TBPE Firm Registration No. F-1356  
SHEET NO.

C-711

DRAWN BY:  
nselmer

DESIGNED BY:  
CDH

LATEST REVISION:  
6/11/2024

KSA JOB NO.:  
100997

LERoy-TOURS-GERALD  
WATER SUPPLY  
CORPORATION  
USDA WATER SYSTEM  
IMPROVEMENTS

STA 292+20 TO STA 320+20

EASEMENTS

PROJECT NAME:

SHEET NAME:

MARK	REVISION	DATE

100997: USDA WATER SYSTEM IMPROVEMENTS: MCLENNAN COUNTY, TEXAS



